

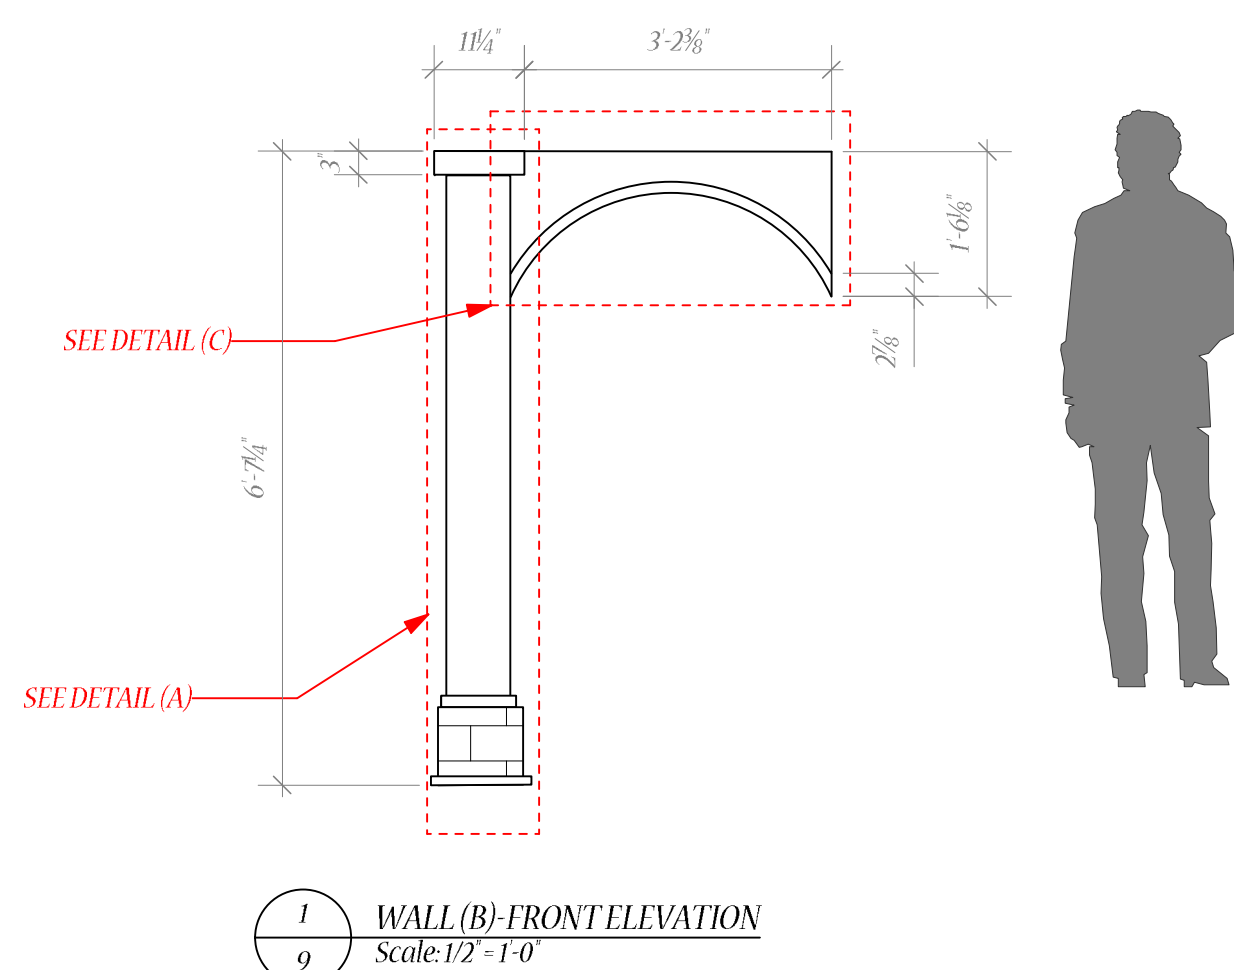



General Notes
1. -FLYS ON LINE SET 32

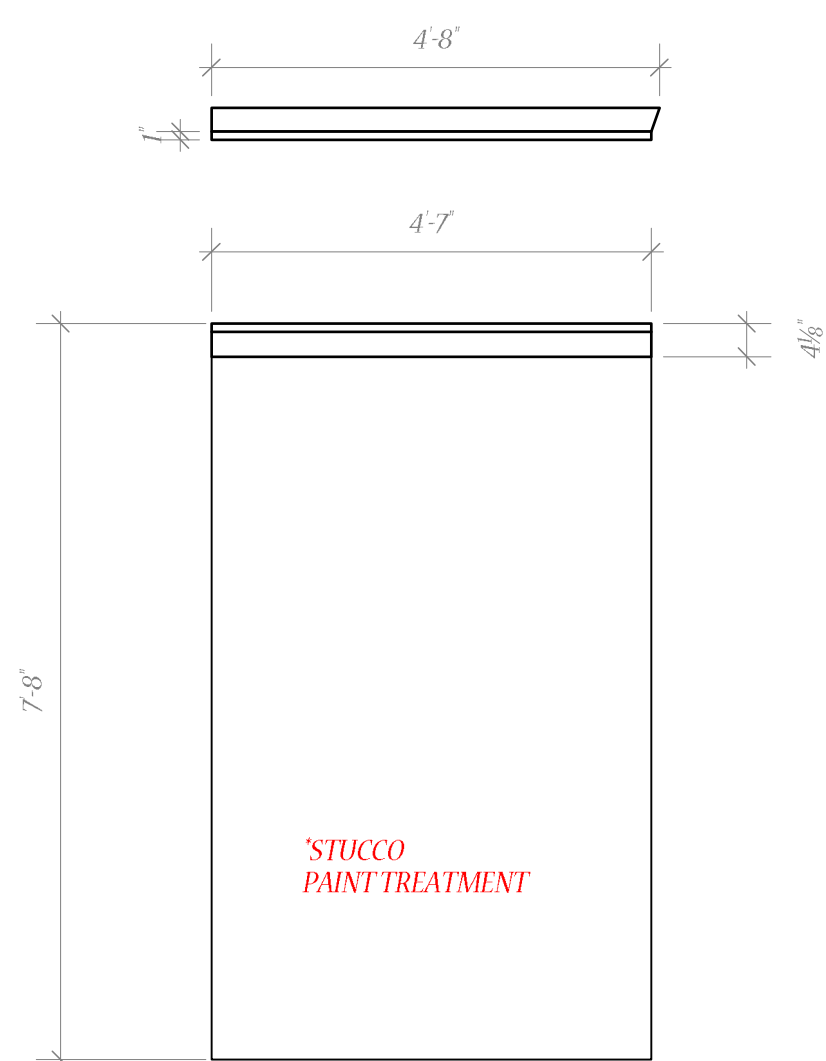

1 WALL (B) - FRONT ELEVATION
Scale: 1/2" = 1'-0"

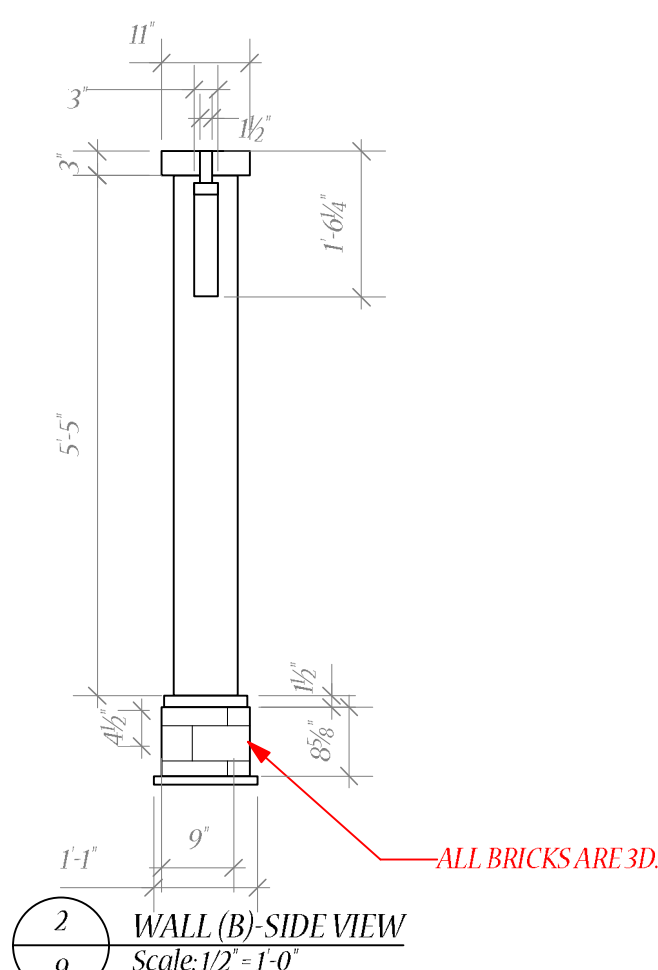


2 WALL (B) - SIDE VIEW
Scale: 1/2" = 1'-0"

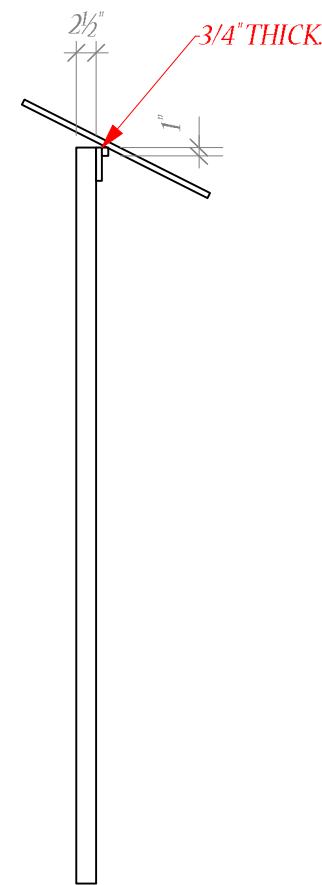


A1 WALL (B) - DETAIL (A) FRONT VIEW
Scale: 1/2" = 1'-0"

A2 WALL (B) - DETAIL (A) SIDE VIEW
Scale: 1/2" = 1'-0"

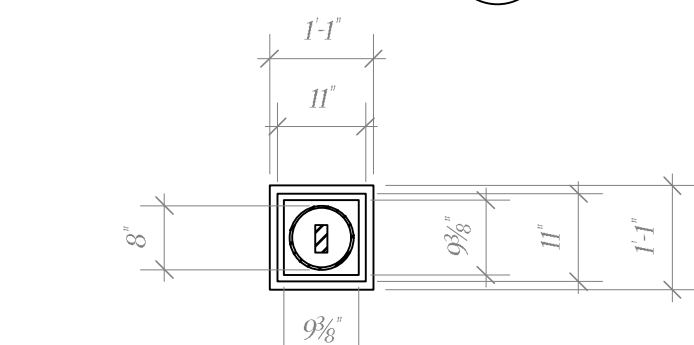

A-A WALL (B) - SECTION A-A
Scale: 1/2" = 1'-0"
General Notes
1. -SECTION A-A APPLIES TO ALL COLUMNS

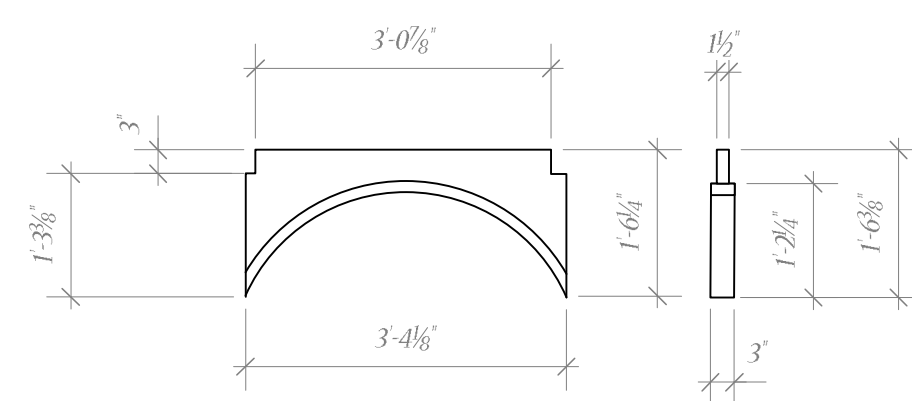


C1 WALL (B) - DETAIL (C)
Scale: 1/2" = 1'-0"


General Notes
1. -BUILD SIX

General Notes


1. -LOWER PLATFORMS ARE ON PLATE 10
2. -RAILING FOR WALLS ARE ON PLATE 11.
3. -ROOFS CAN BE FOUND ON PLATE 11.
4. -STONE WALL ELEVATIONS IS ON PLATE 11.

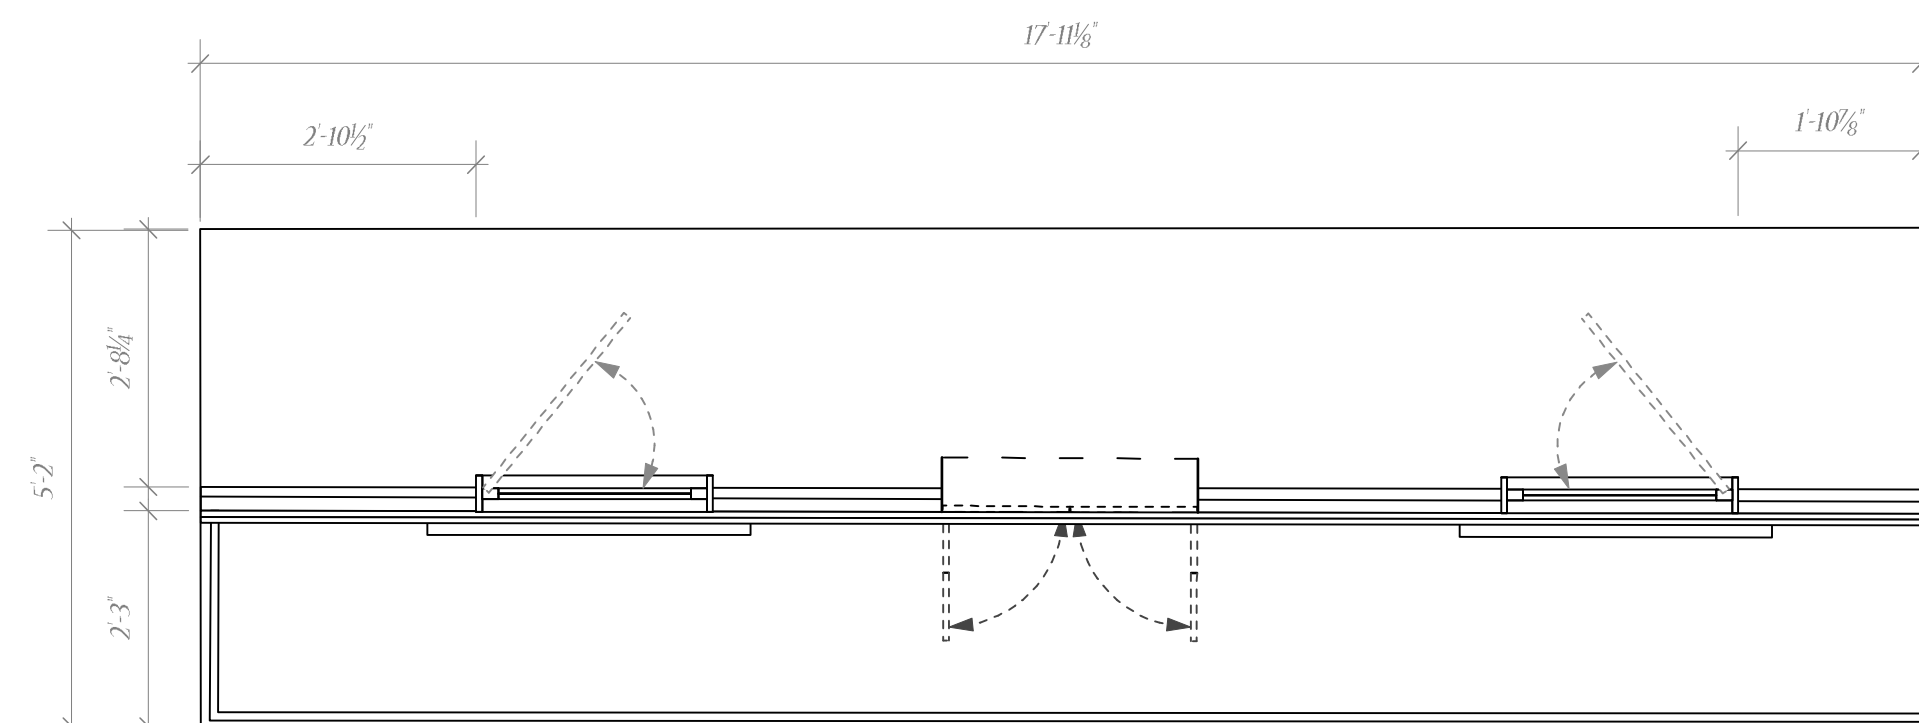

4 WALL (C) - TOP VIEW
Scale: 1/2" = 1'-0"

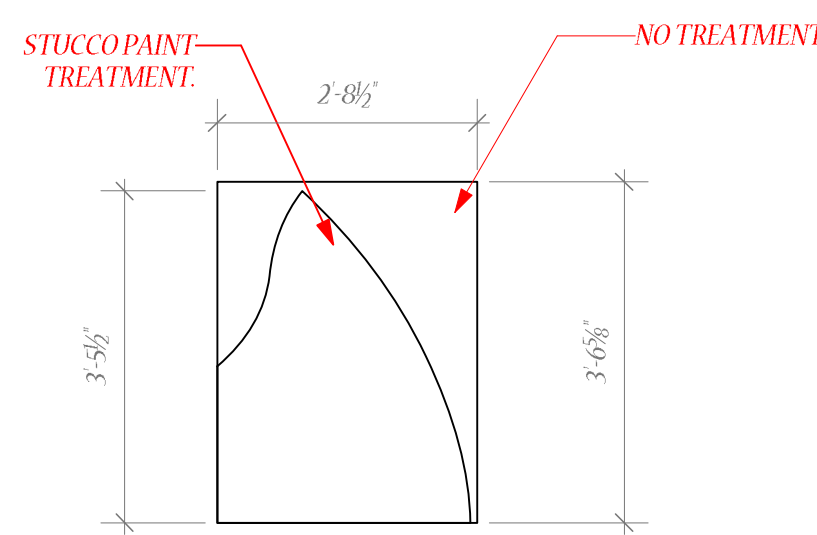


H1 WALL (C) - DETAIL (H) FIXED WALL PIECE
Scale: 1/2" = 1'-0"

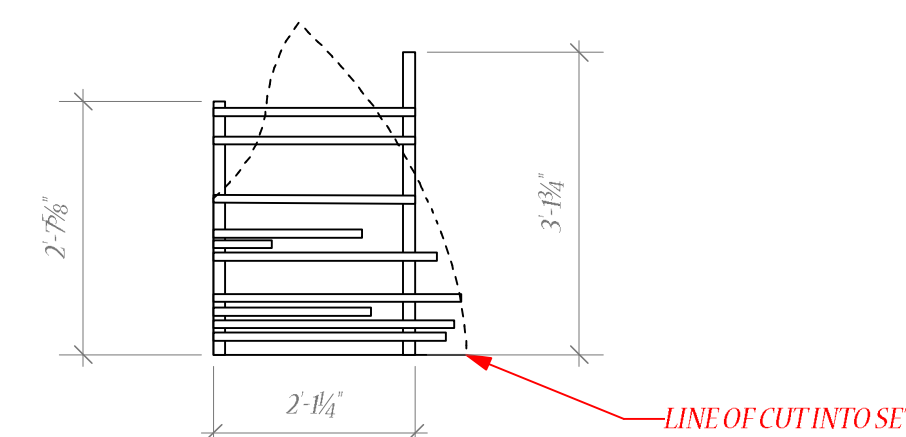


H2 WALL (C) - DETAIL (H) BROKEN WALL PIECE
Scale: 1/2" = 1'-0"

- General Notes
1. -NOTES ALSO APPLY TO DETAIL (H).
 2. -OVERALL SIZE NEGOTIABLE.
 3. -STRIPS ARE 1"x1/4"
 4. -SPACE IN BETWEEN CLOSE STRIPS ARE 1/4" WIDE.
 5. -1 1/2" PIECES ARE 2X4.

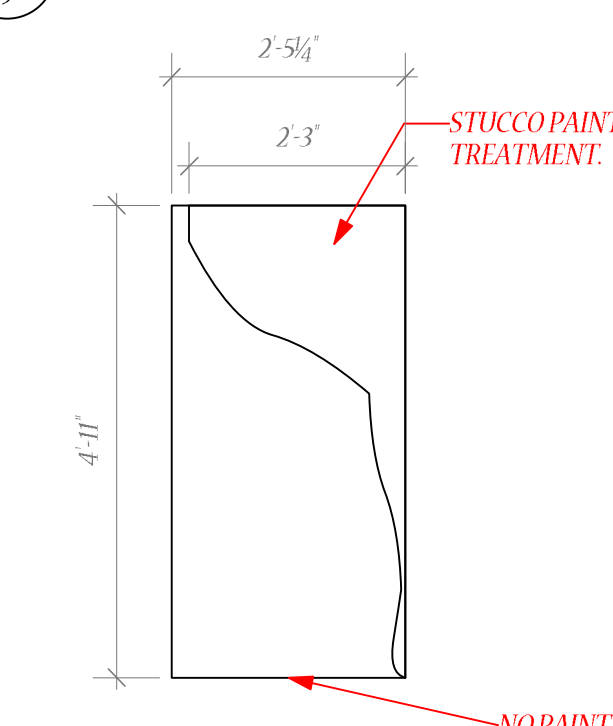


E1 WALL (C) - DETAIL (E) FIXED WALL PIECE
Scale: 1/2" = 1'-0"

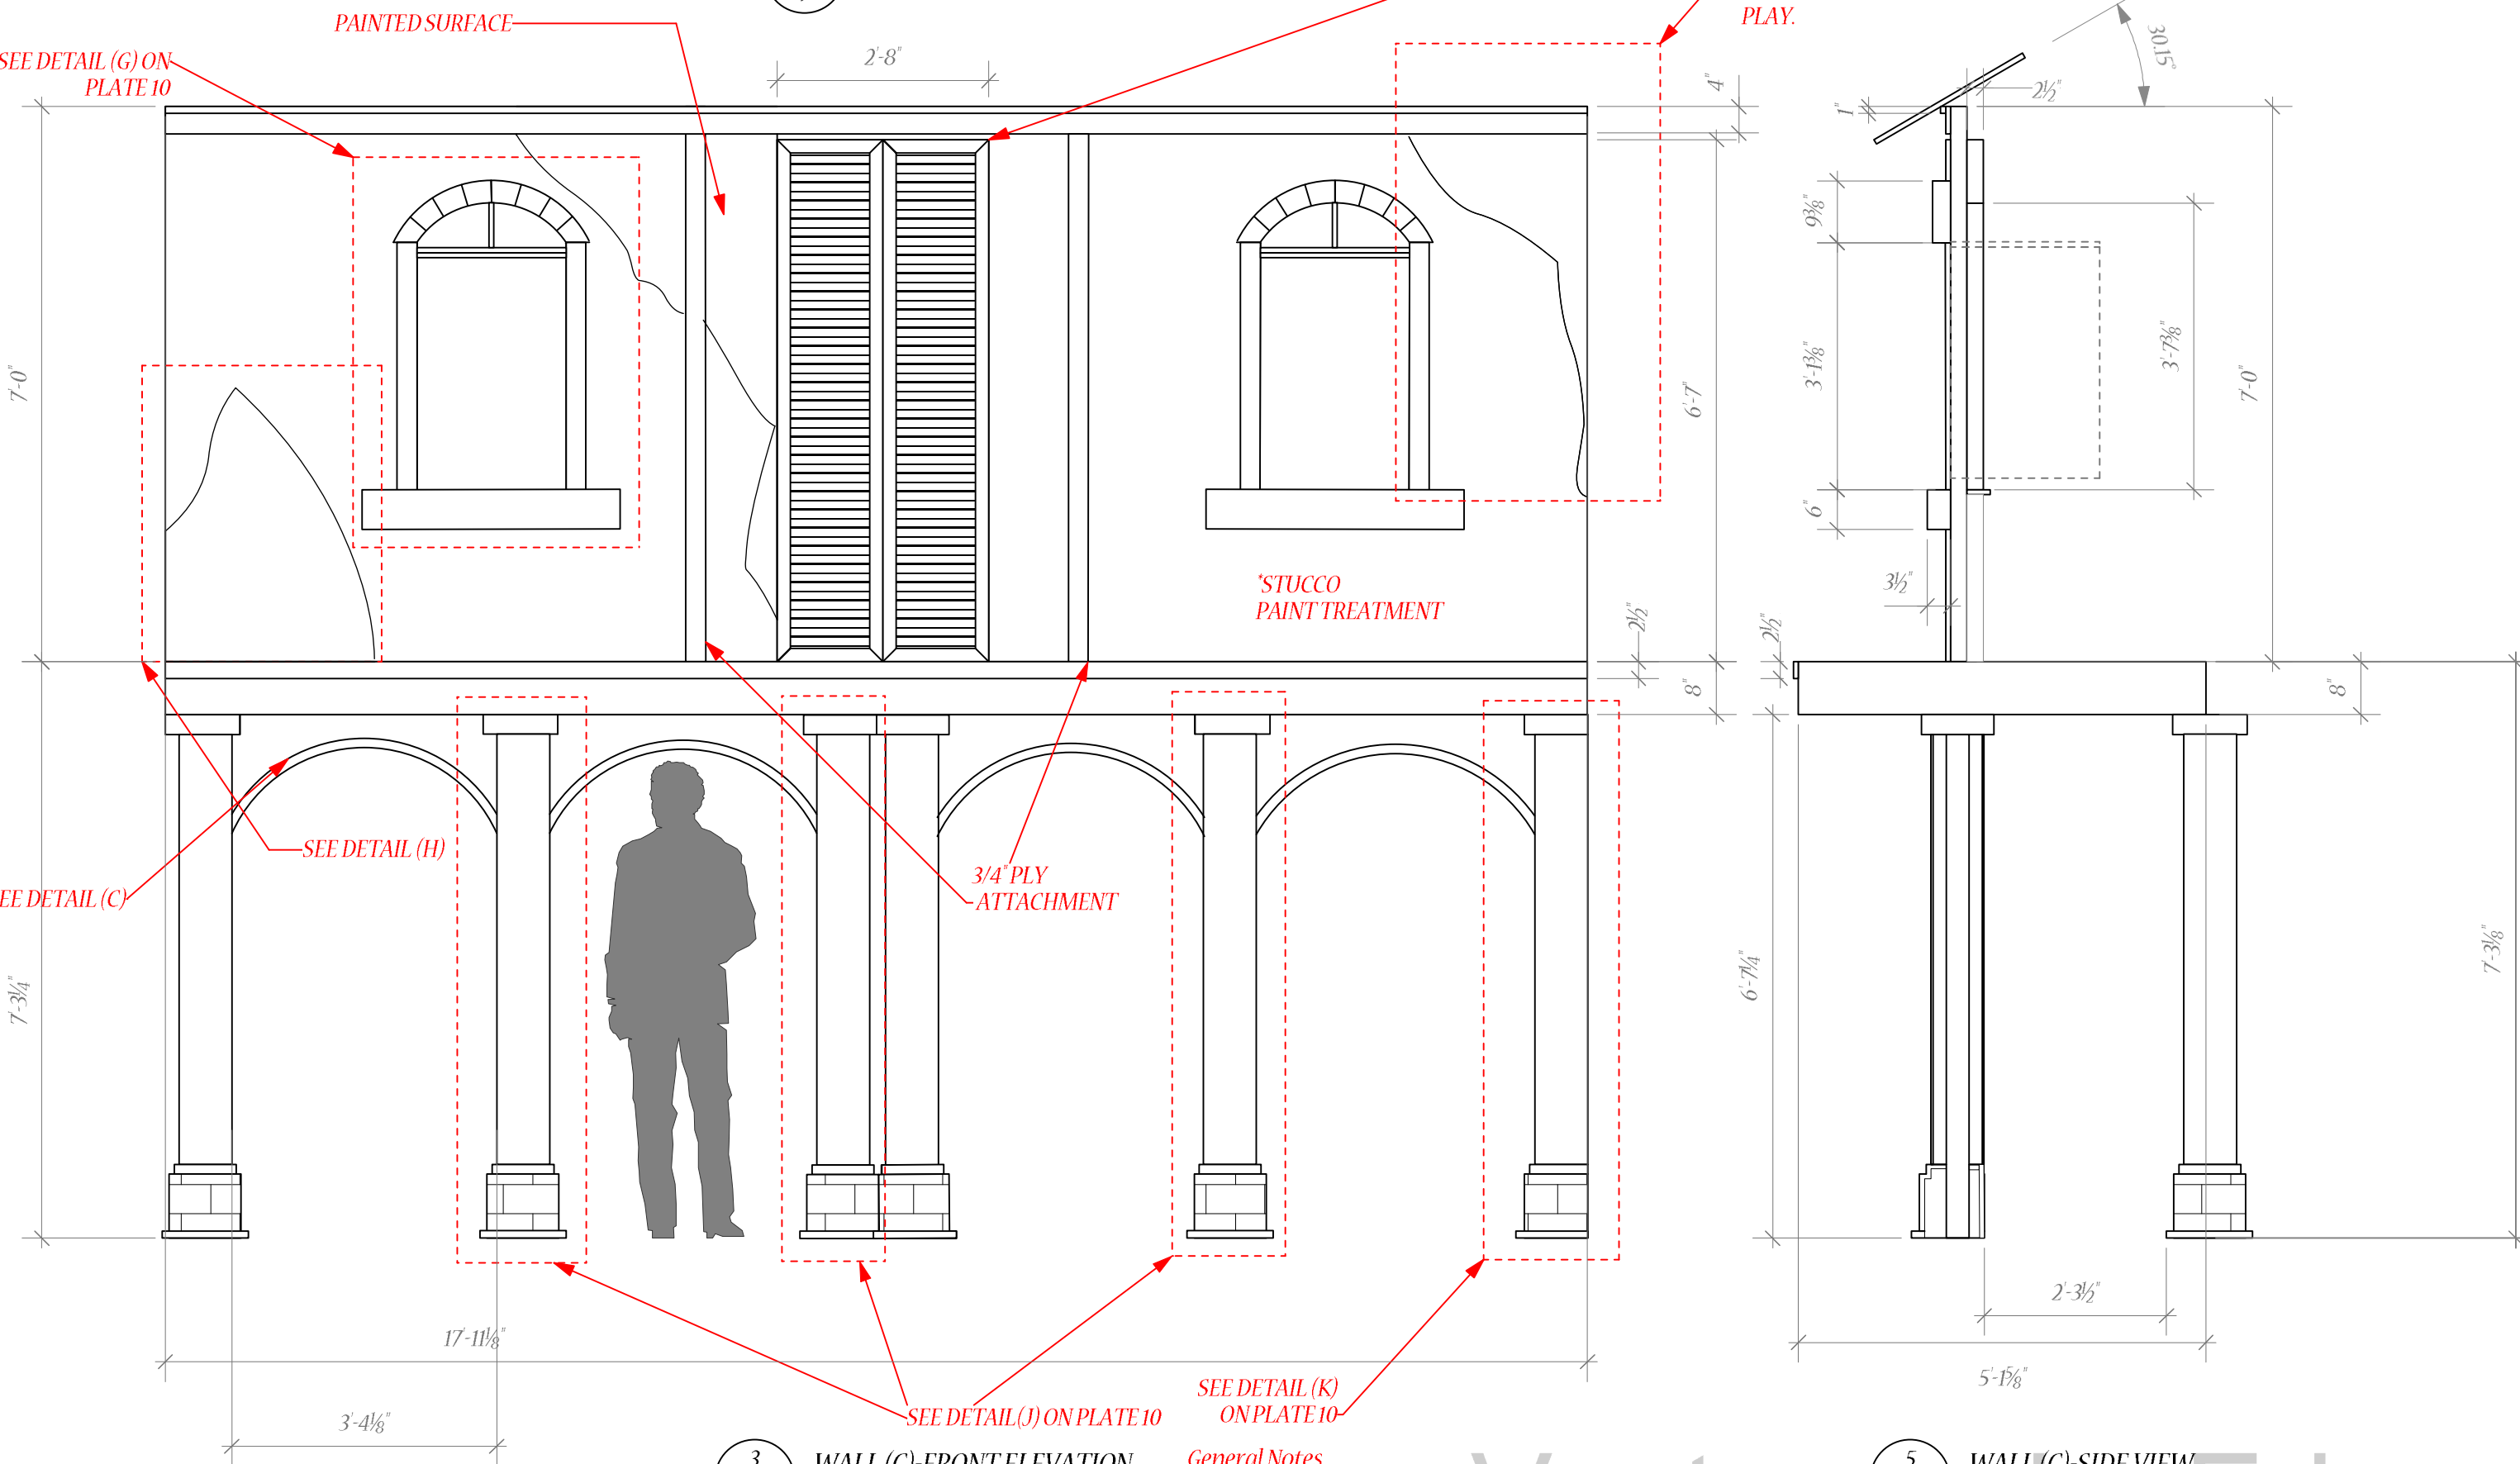

3 WALL (C) - FRONT ELEVATION
Scale: 1/2" = 1'-0"

- General Notes
1. -ALL DS ON WALL (C) ROTATE EXCEPT DETAIL (K). DISCUSS WITH DESIGNER.

5 WALL (C) - SIDE VIEW
Scale: 1/2" = 1'-0"

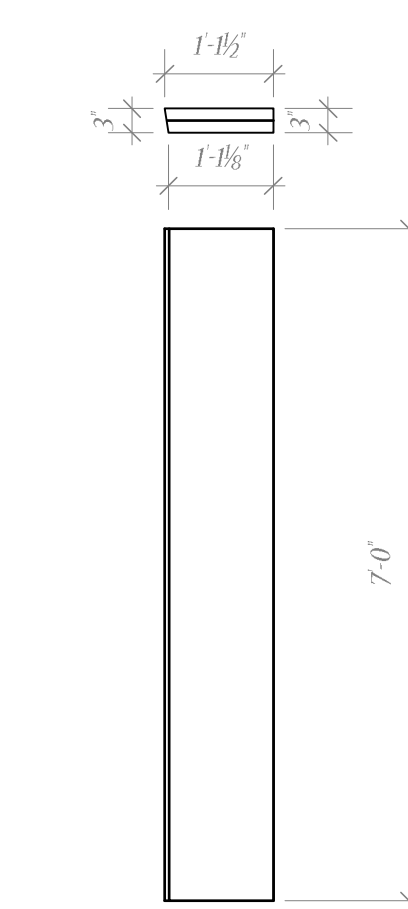

E1 WALL (C) - NOOB WALL
Scale: 1/2" = 1'-0"

- General Notes
1. -PLEASE FACE WITH LUAN ON BOTH THE FRONT, BACK AND THE ANGLED SIDE.



BAKER THEATRE



WALL (B) & (C) ELEVATIONS

SCALE: 1/2" = 1'0"

DIRECTOR Dennis Delaney
STAGE MANAGER Julia Moncrief
SCENIC DESIGNER Justen Locke
LIGHTING DESIGNER Katarina Radujkovic
TECHNICAL DIRECTOR Joey Sauthoff
SOUND DESIGNER Dennis Delaney
COSTUME DESIGNER Annie Harris

DRAFTED: 17 APRIL, 2015

9 OF 21

REVISED: 26 SEPT, 2015

NOTES

- THIS IS A DRAFTING FOR THE BID PACKET FOR MUCH ADO ABOUT NOTHING. THIS IS NOT A FINAL BUILD DRAFTING
- PLEASE READ BOTH GENERAL NOTES AND BUILD NOTES FOR EACH DRAFTING AS GENERAL NOTES WILL BE FOR THE PERTICULAR DRAFTING AS BUILD DRAFTINGS WILL BE FOR OVER ALL BUILD.
- ALL CHANGES AND ADDITIONS NEED TO BE DISCUSSED AND APPROVED BY THE SCENIC DESIGNER.
- PLEASE ROUND ALL MEASUREMENTS TO NEAREST INCH. EXAMPLE: 5'3/8" = 5" UNLESS OTHERWISE NOTED.
- NOTE ALL MASKING ARE EITHER BLACK LEGS OR BLACK BOARDERS PULLED FROM STOCK.
- PLEASE DOUBLE CHECK ALL DRAFTED MEASUREMENTS OF PLACEMENT AND HEIGHT OF UNITS TO MEASUREMENTS OF ACTUAL SPACE.
- PLEASE NOTE THAT ALL SIGN PLACEMENT AND CHOICE OF SIGNS WILL BE DECIDED BY DESIGNER. - UNLESS OTHERWISE NOTED. SCALE IS 1/2" = 1'0".
- UNLESS OTHERWISE NOTED, ALL FLATS ARE FACED WITH LUAN.

THIS DRAWING CONTAINS VISUAL CONCEPTS AND CONSTRUCTION SUGGESTIONS ONLY.

No liability is assumed, expressed, or implied for the use of this design or any notes or dimensions appearing on the sheet bearing this disclaimer by any entity. No public agency has approved the design of the materials specified. The user is cautioned to read all MSDS's and review all applicable publications of the NFPA, OSHA, the NEC, etc. prior to attempting to use this design in conjunction with a show.